



ELEVATION 01

- 100mm dia pvc vent pipe with vent cup
- 150 x 25 mm timber fascia board
- 75mm dia down pipe for de-silting cup
- 1,500mm high brick/blocks or masonry wall

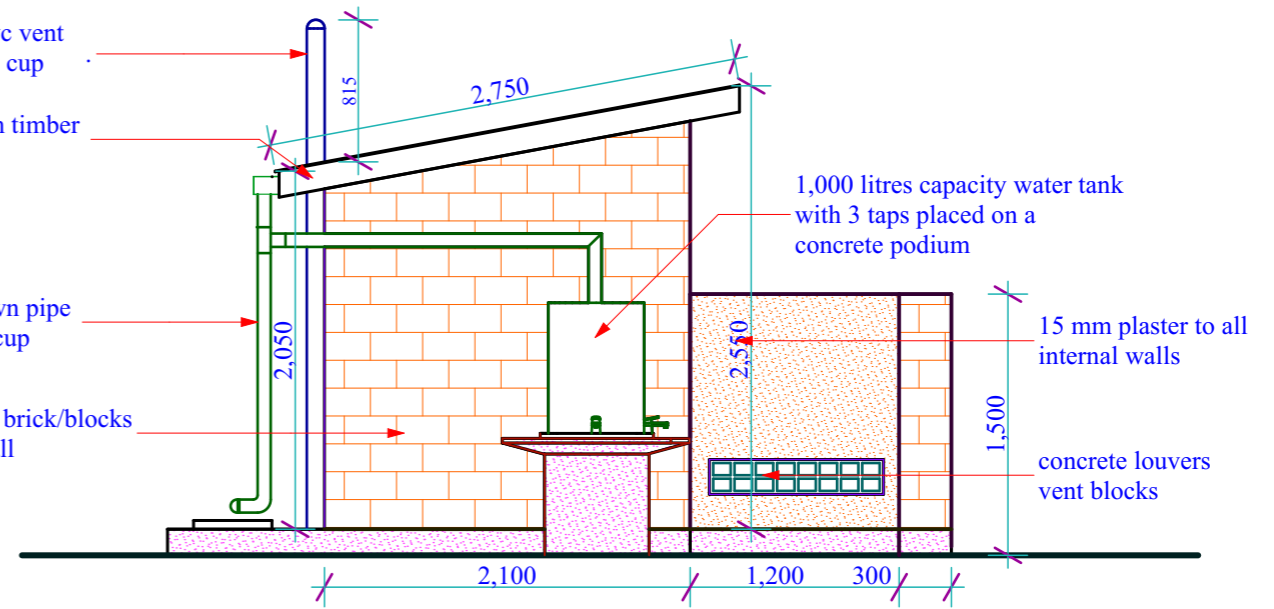


ELEVATION 02

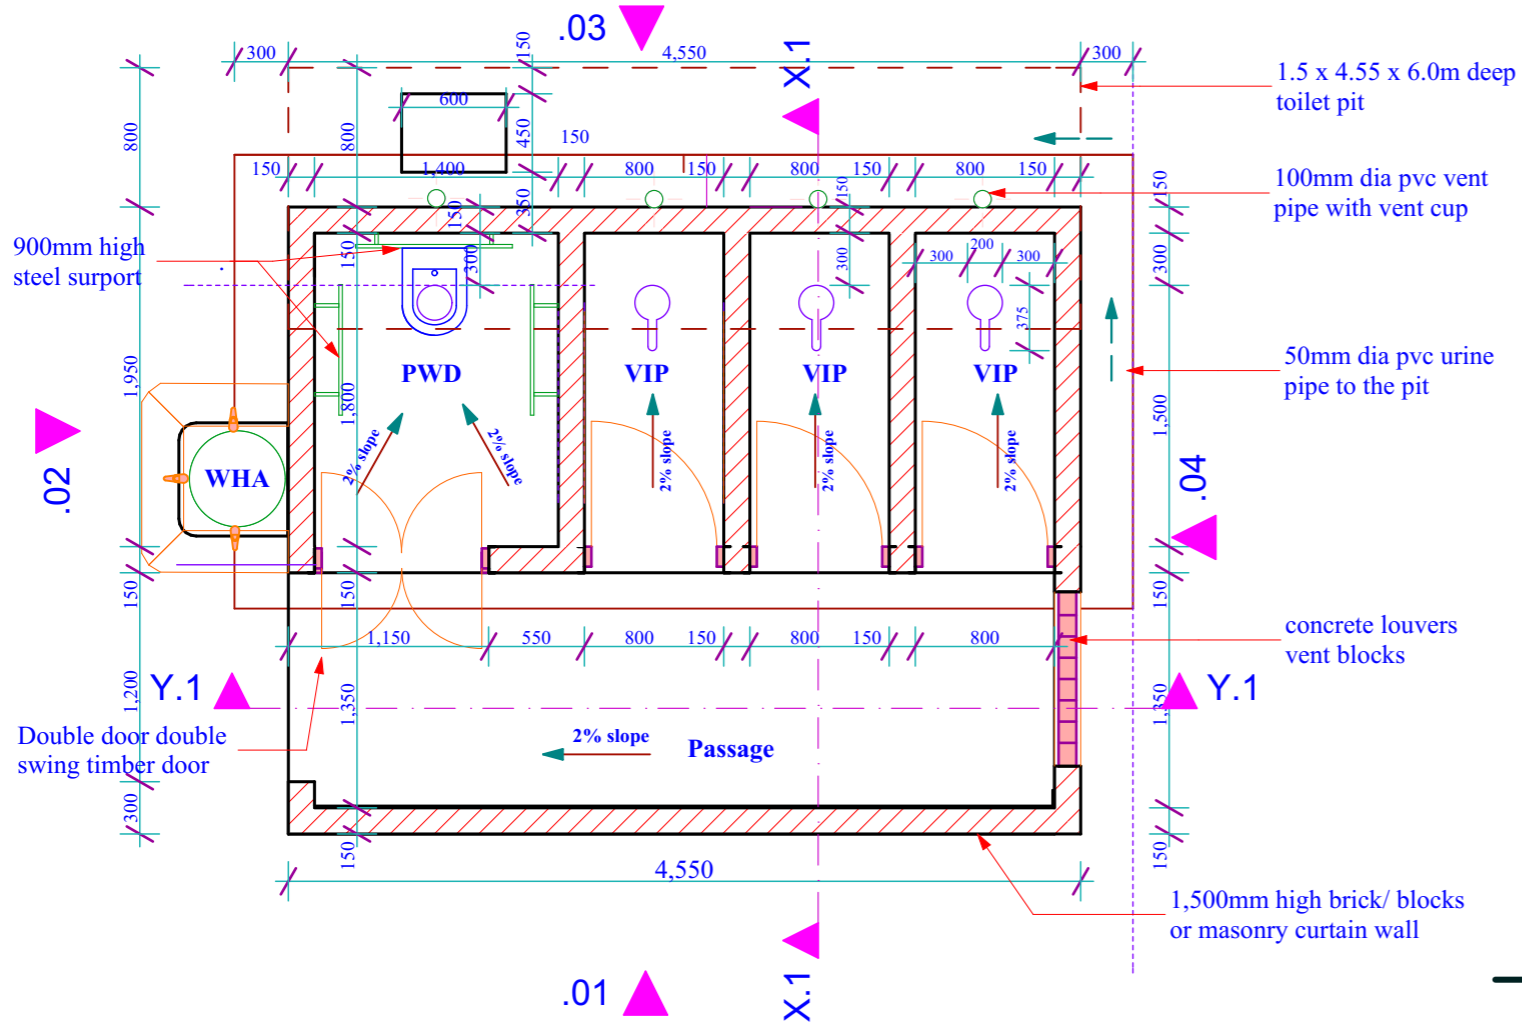


GIRLS' TOILET FLOOR PLAN

- 1.5 x 4.55 x 6.0m deep toilet pit
- 100mm dia pvc vent pipe with vent cup
- 50mm dia pvc urine pipe to the pit
- concrete louvers vent blocks
- 1,500mm high brick/ blocks or masonry curtain wall

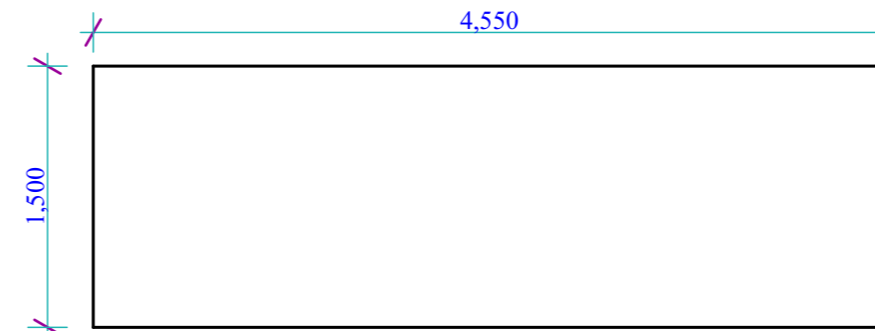

PIT EXCAVATION PLAN

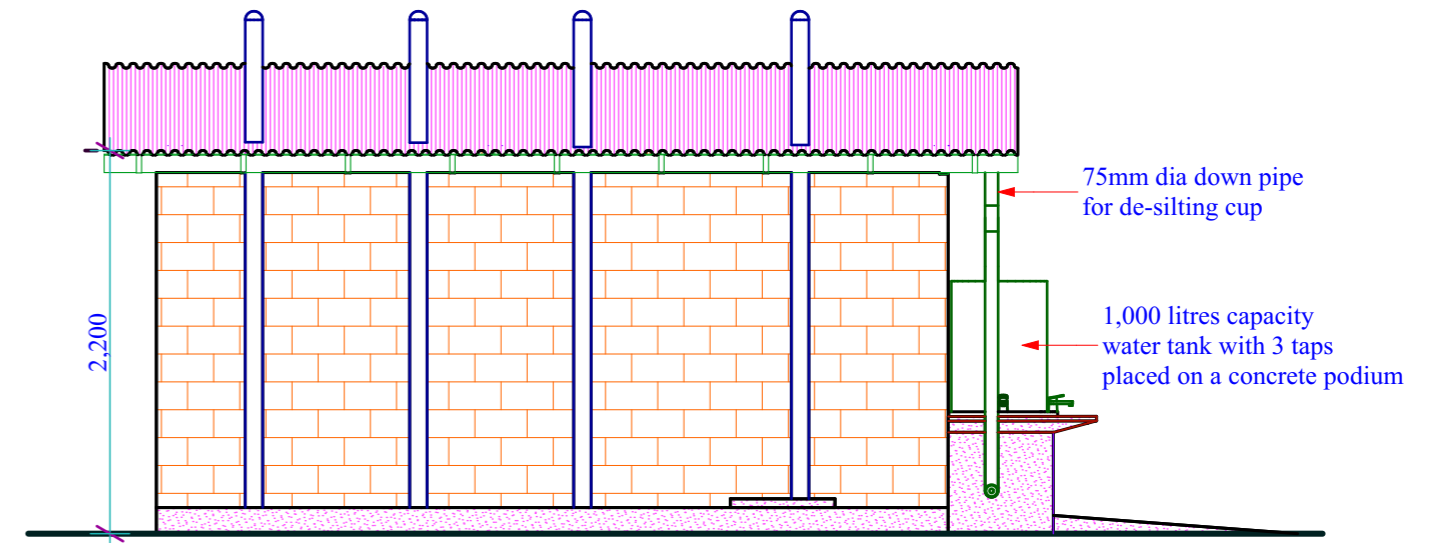

ELEVATION 03

Project Title:



Drawing Title:

4 Door Girls VIP School Toilet

Designed & Drawn by:

Edward Kung'u
Approved by:

Notes:

GENERAL

CONSTRUCTION

All slabs at ground level to be poured over 1000 gauge polythene sheeting on 50mm thick murrum blinding on hard-core
All soil under slabs and around external foundations to be poisoned for termite control.
All soils on cut embankments to be stabilized. The slope not to exceed the natural angle of repose.
For all R.C. work, refer to Structural Engineer's details.

Date: 09/02/2017

Scale:

page: 1/2